

# 48P & 48P 9N Glazing

Manufactured from Thermoset GRP (Glass Reinforced Polyester), the doors are compression moulded to give a high-definition panel design with the character of timber. The stiles and rails are hardwood lamels of mixed species which are bonded to the skin and filled with a fire-retardant phenolic foam.



48P



Certified



Reliable



Weather  
Performance



Consistent




Compliant



Unparalleled  
Security




48P 9N Glazing

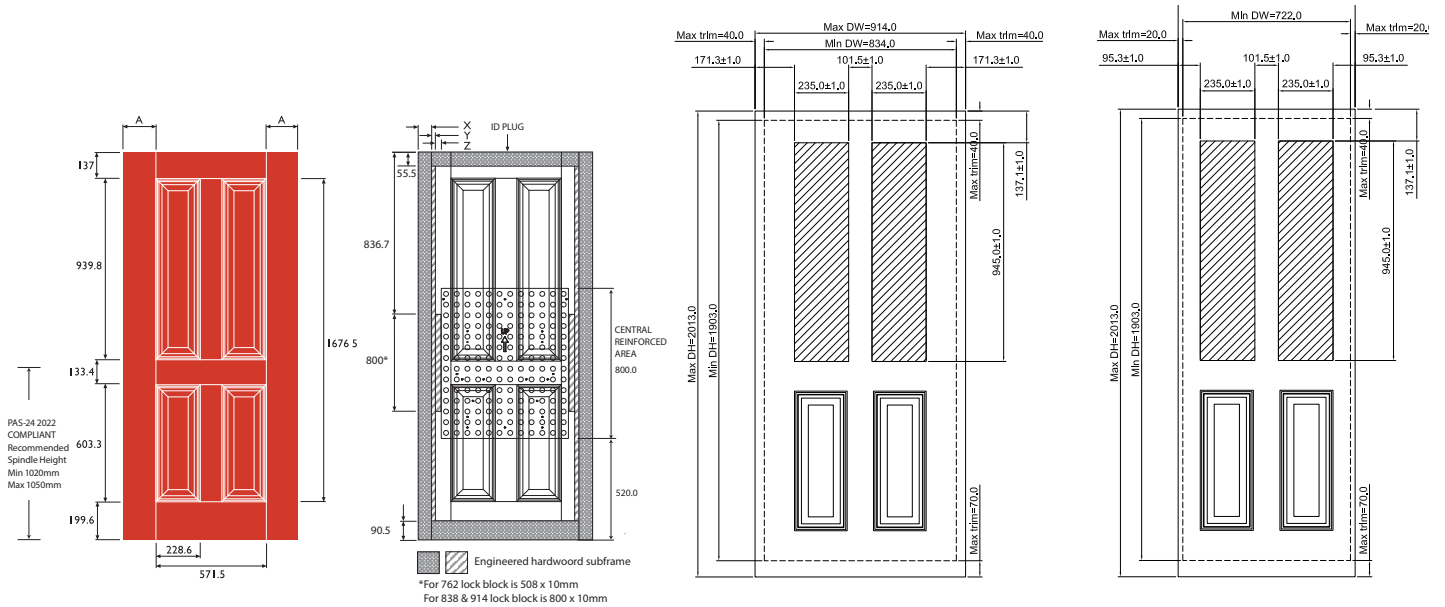

Structural Dimensions					Trimability		
Door Blank Size	A	X	Y	Z	Top	Sides (each)	Bottom
762 x 2013mm	95.3mm	48mm	32mm	10mm	40mm	20mm	70mm
838 x 2013mm	133.4mm	68mm	32mm	10mm	40mm	40mm	70mm
914 x 2013mm	171.5mm	68mm	32mm	10mm	40mm	40mm	70mm

- All exposed timber edges must be treated with either paint or a clear sealant for protection purposes.
- Always ensure test reports for BS476 or EN1634 prove bi-directional test compliance, across door type and size.
- Pas24-2022 recommended spindle height dimension as 1020mm upon 2013mm height. Adjust in accordance with door, trim from base.
- All flat/ apartment entrance fire doors should be fitted with a self-closing device, as per Building Regulations Approved Document B (Fire Safety) Volume 2 Appendix B.
- Surface mounted, overhead, rack and pinion type closers are recommended on all Nan Ya Fire Doors, as tested.
- Concealed, self-closing devices are not recommended. However, should they be used for any reason, then:
  - a) Test evidence/ assessment must be provided
  - b) Adequate protective treatment must be applied to the surfaces of the closer to prevent corrosion from the phenolic foam
  - c) Nan Ya and/or fire door systems will not be held liable for any performance related issues with concealed self-closing devices.
- All hardware and fittings that may come in contact with phenolic foam must have adequate surface protection against corrosion, in addition to intumescent protection.
- Always refer to fire door systems Glazing Guides when offering glazed door options.

## Cassette Configurations

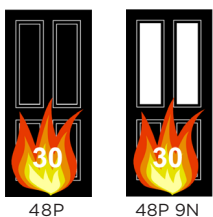

Cassette: 9N  
 Glass Size: 203 x 912  
 Aperture Cut Out  
 R 235 x 945

## Colour Options



### Distinction Doors Ltd

Wentworth 36, Wentworth Way, Tankersley, Barnsley, United Kingdom, S75 3DH  
 info@firedoorsystems.co.uk | www.firedoorsystems.co.uk | 05/09/2025 V003